



ARCHITECTURAL - Highgrove - STANDARDS


REVISED - AUGUST 2, 2013

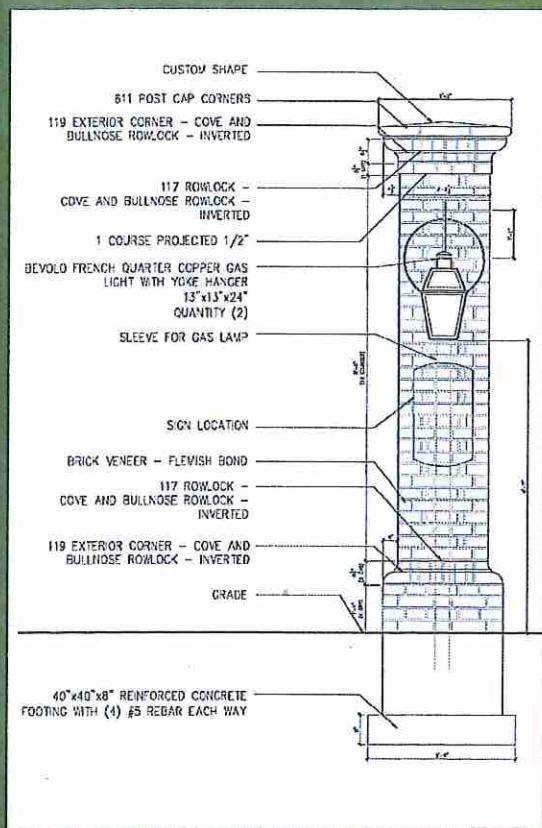

(D1) PIER A
DEVELOPER RESPONSIBILITY

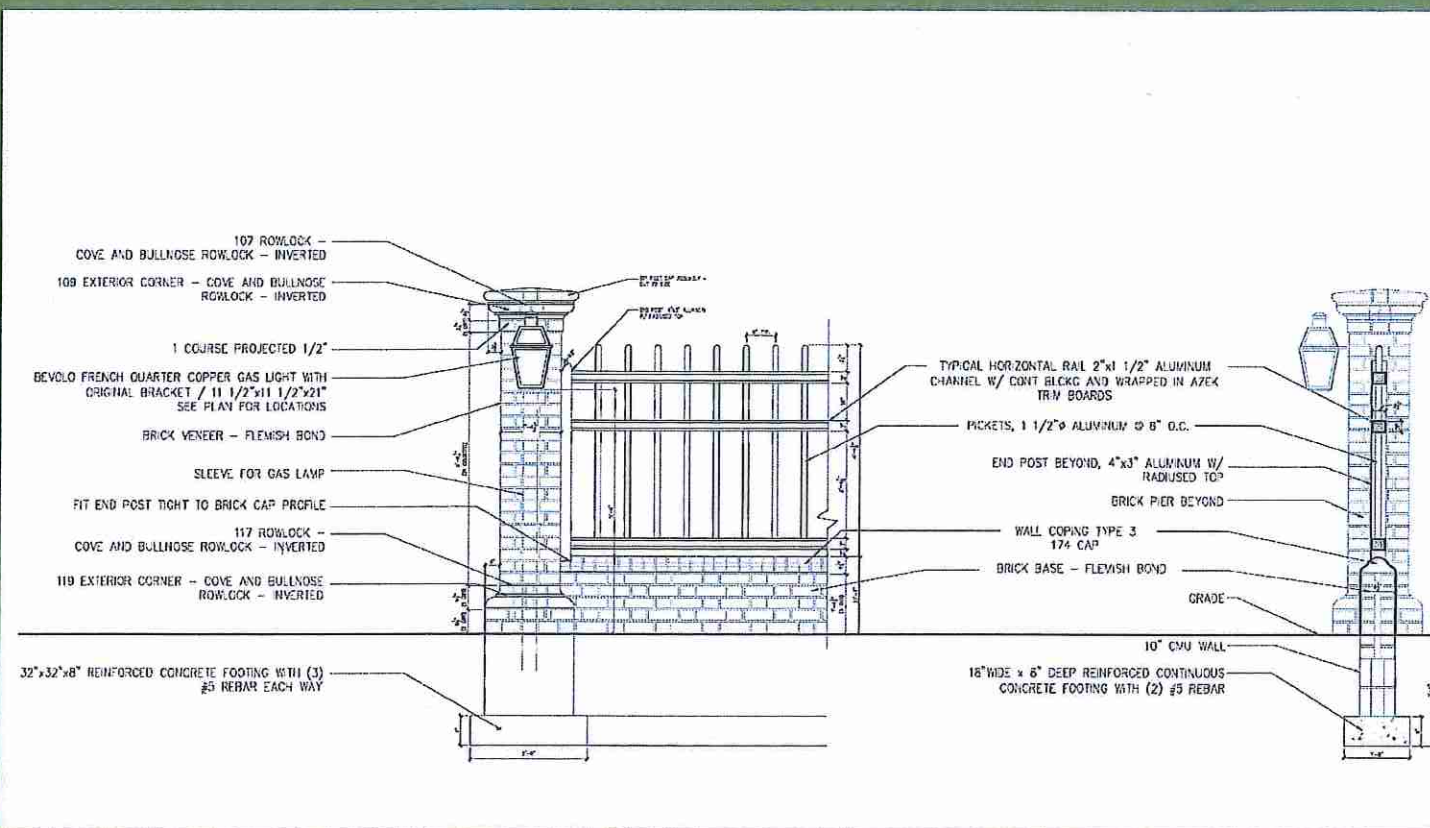

(D2) PIER B & FENCE (LOTS 9, 10, 11, 12, 13 - PARTIAL LOTS 8, 14)
OWNER RESPONSIBILITY

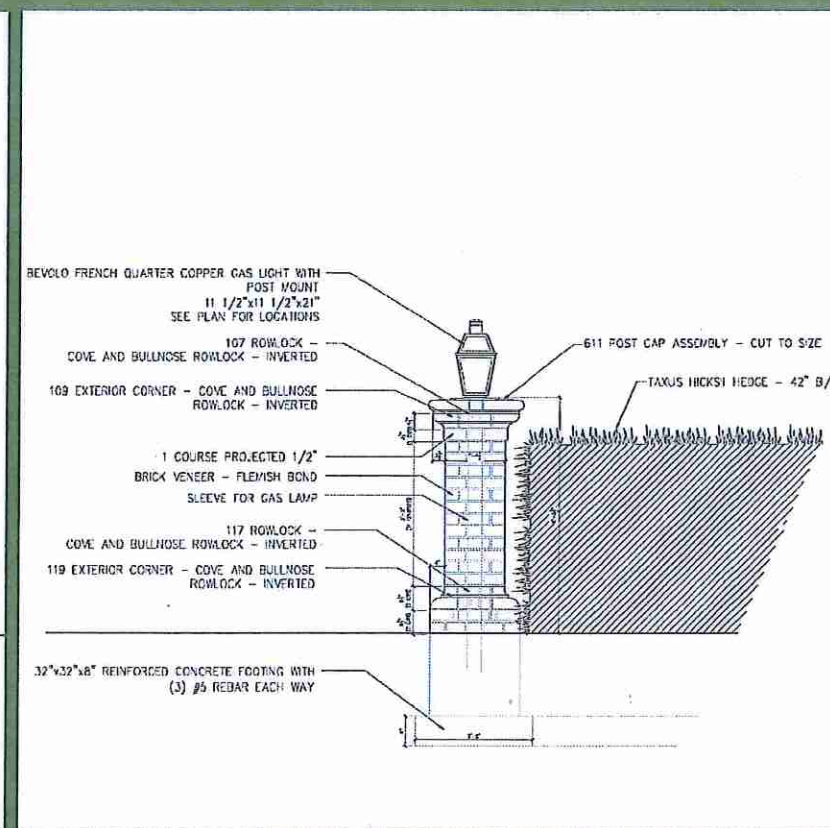

(D3) PIER C1 & HEDGE (LOTS 7, 8, 14, 15)
OWNER RESPONSIBILITY